
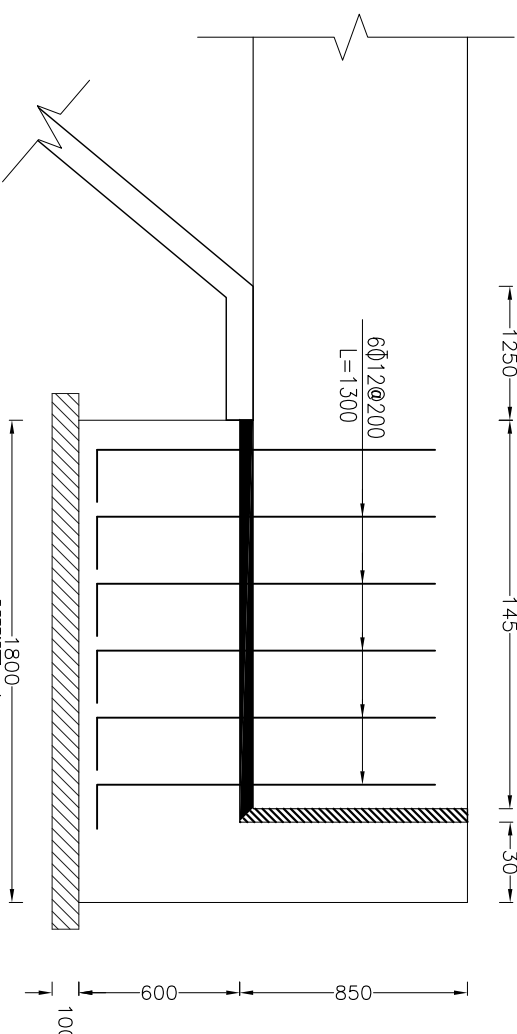
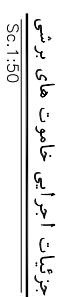
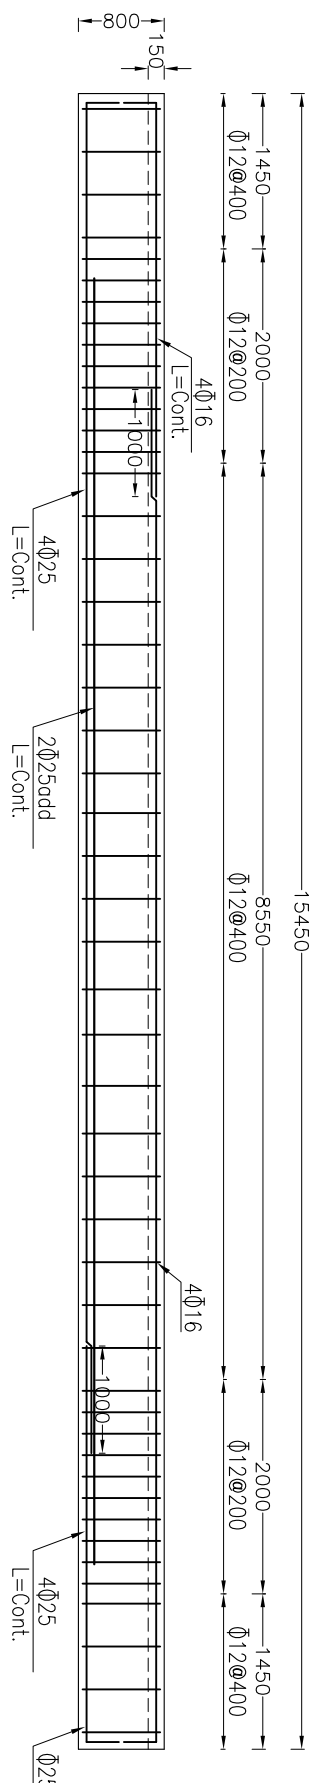


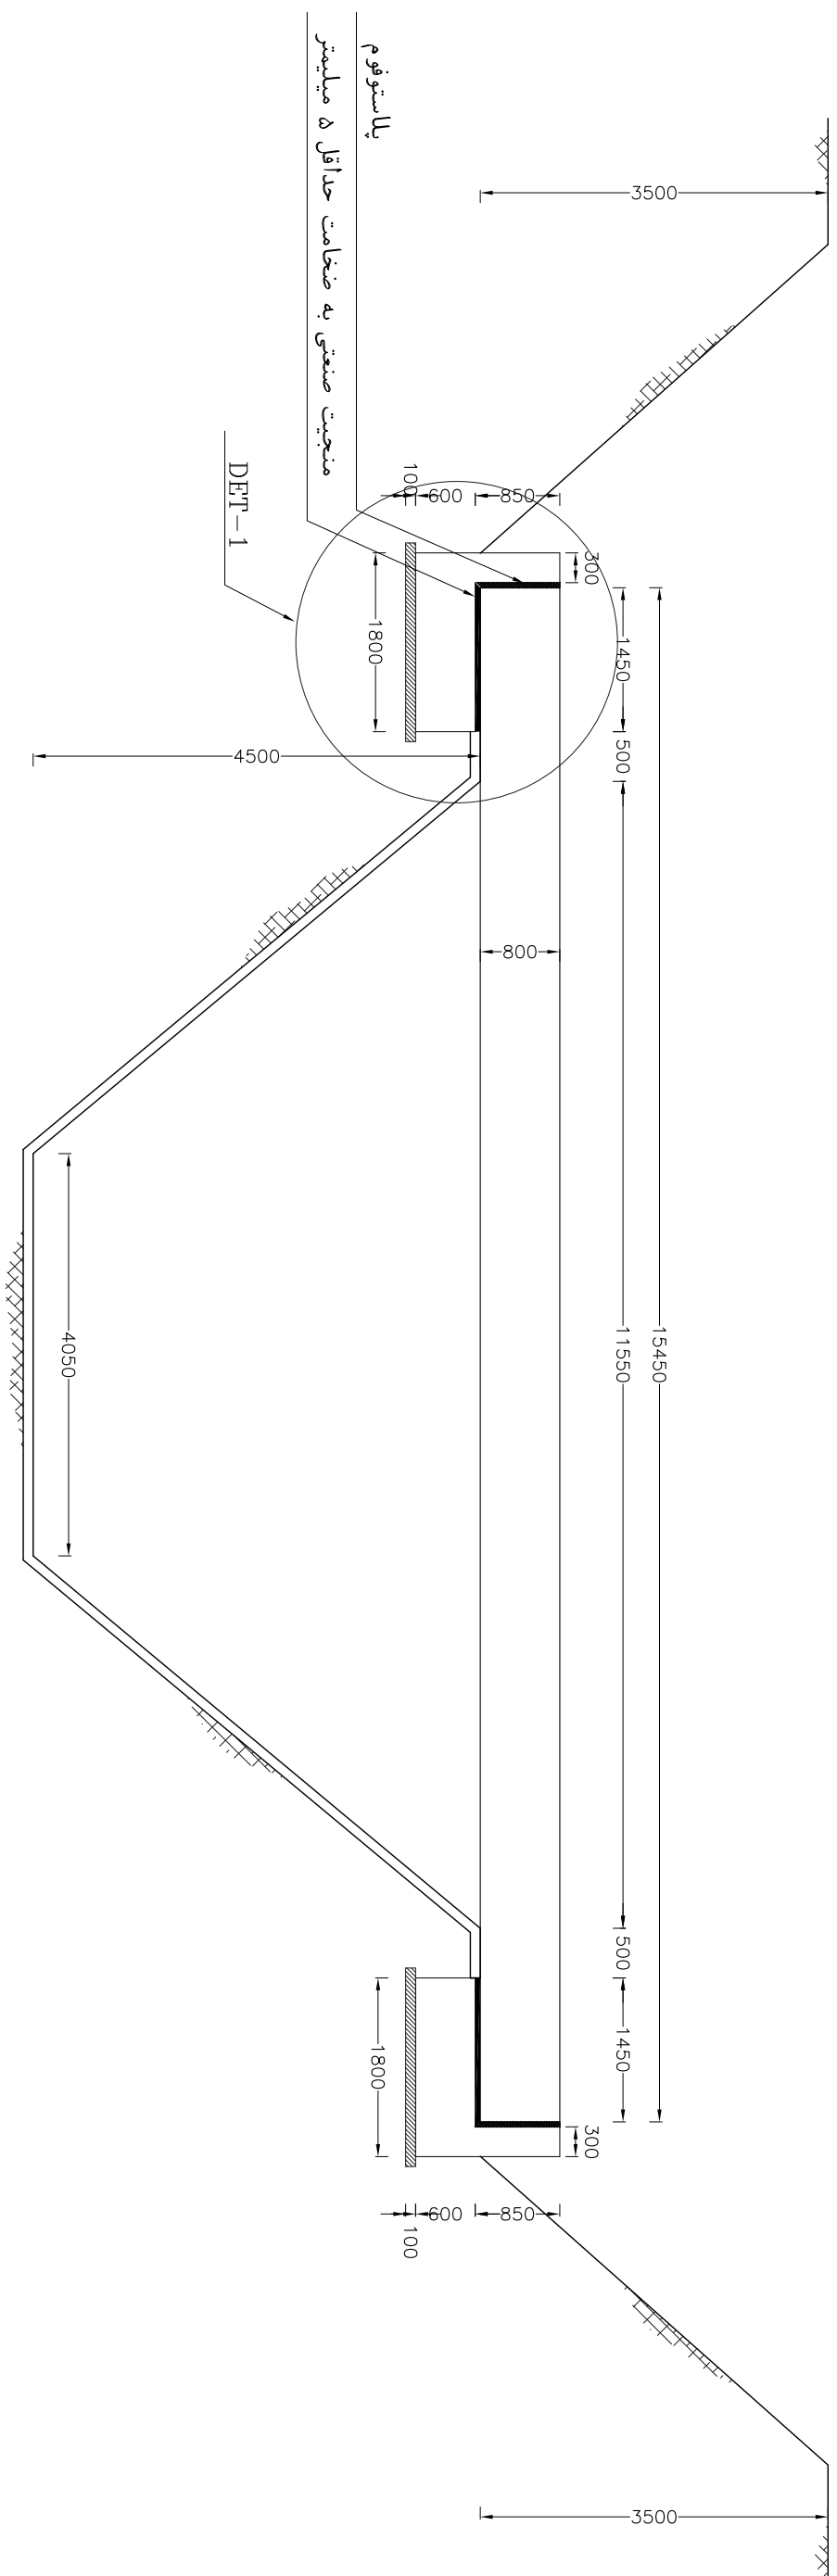

Date:	No.	Revisions:	Design:	Drawing:	Control:	App:
Reference Drawing:	Drawing No.					
Sheet:	1 of 4				Size:	
Scale:	As Shown	All Dimensions In Centimeters			A2	
Project:	 شرکت مدیریت منابع آب ایران تک شرکت آب منطقه ای اصفهان					
Designer:	Drawing:	Control:	Dep Manager:	Drawing Title:		
A.HO. MOHAMEDI	M.A.RZANI	A.HO. MOHAMEDI	M.SHAFIFI	نت های سازه رآبی		
			Proj Manager:	E.BAGHBAGLOU		
			Dep Drawing:	M.A.RZANI		
1405-3-25	1405-3-25	1405-3-25	Date	1405-3-25		
10						
11						
12						