


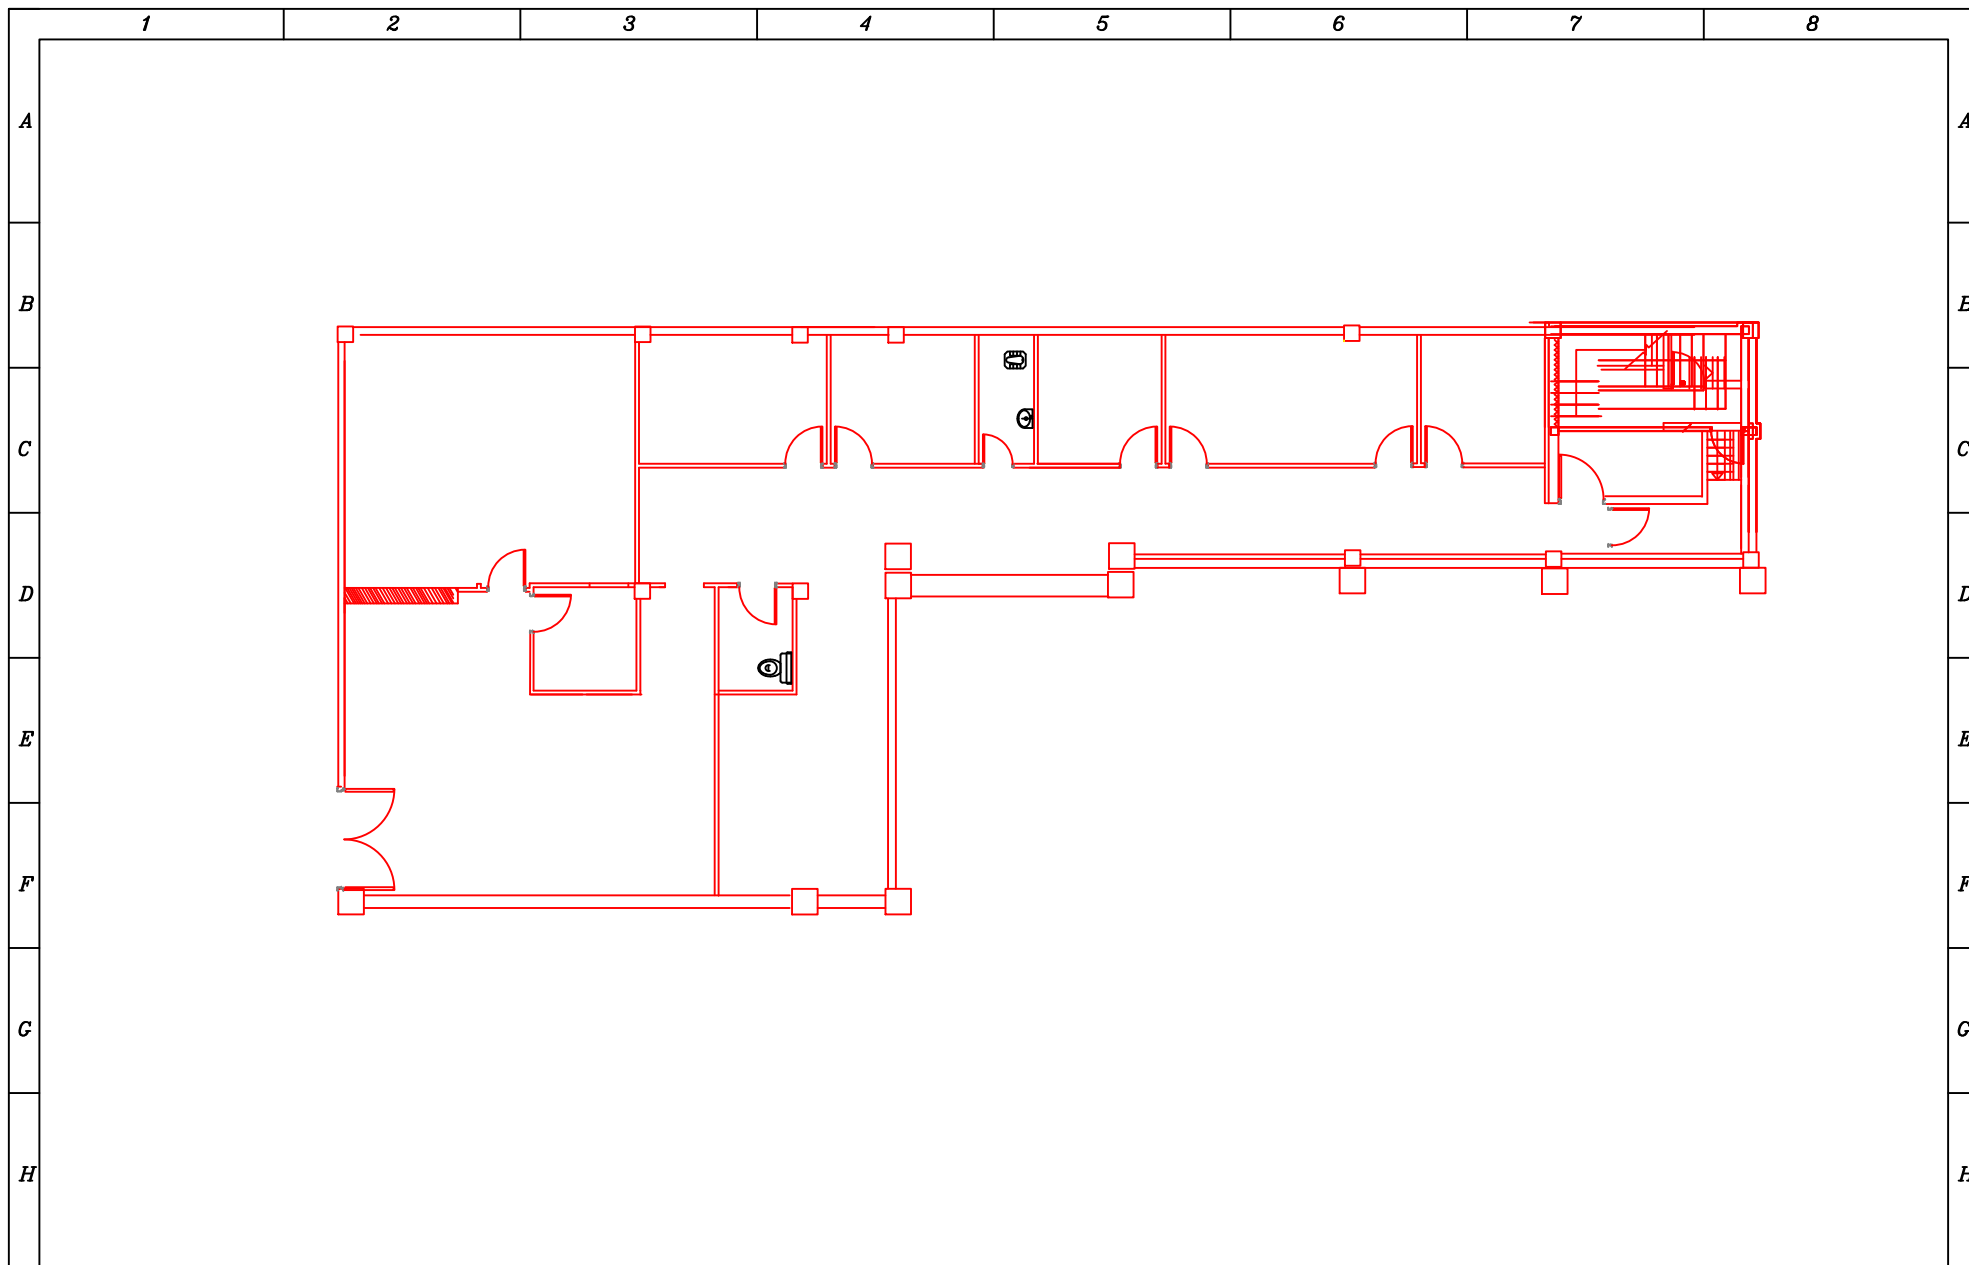

ENGINEERING OF TEHRAN HEART CENTER TEL: 88029200  TEHRAN HEART CENTER	<i>Title:</i>		<i>Project:</i> NURSE OFFICE		<i>Rev</i>	<i>Drawing By</i>	<i>Checked By</i>	<i>Date</i>
	<i>Field:</i> STRUCTURE		<i>Consultant:</i>		0	JAFARI	MORADIAN	1405/03/30
	<i>Page:</i>	<i>Dwg No.:</i>	<i>Panel Code:</i>	<i>Scale:</i>	1	JAFARI	MORADIAN	1405/04/15