


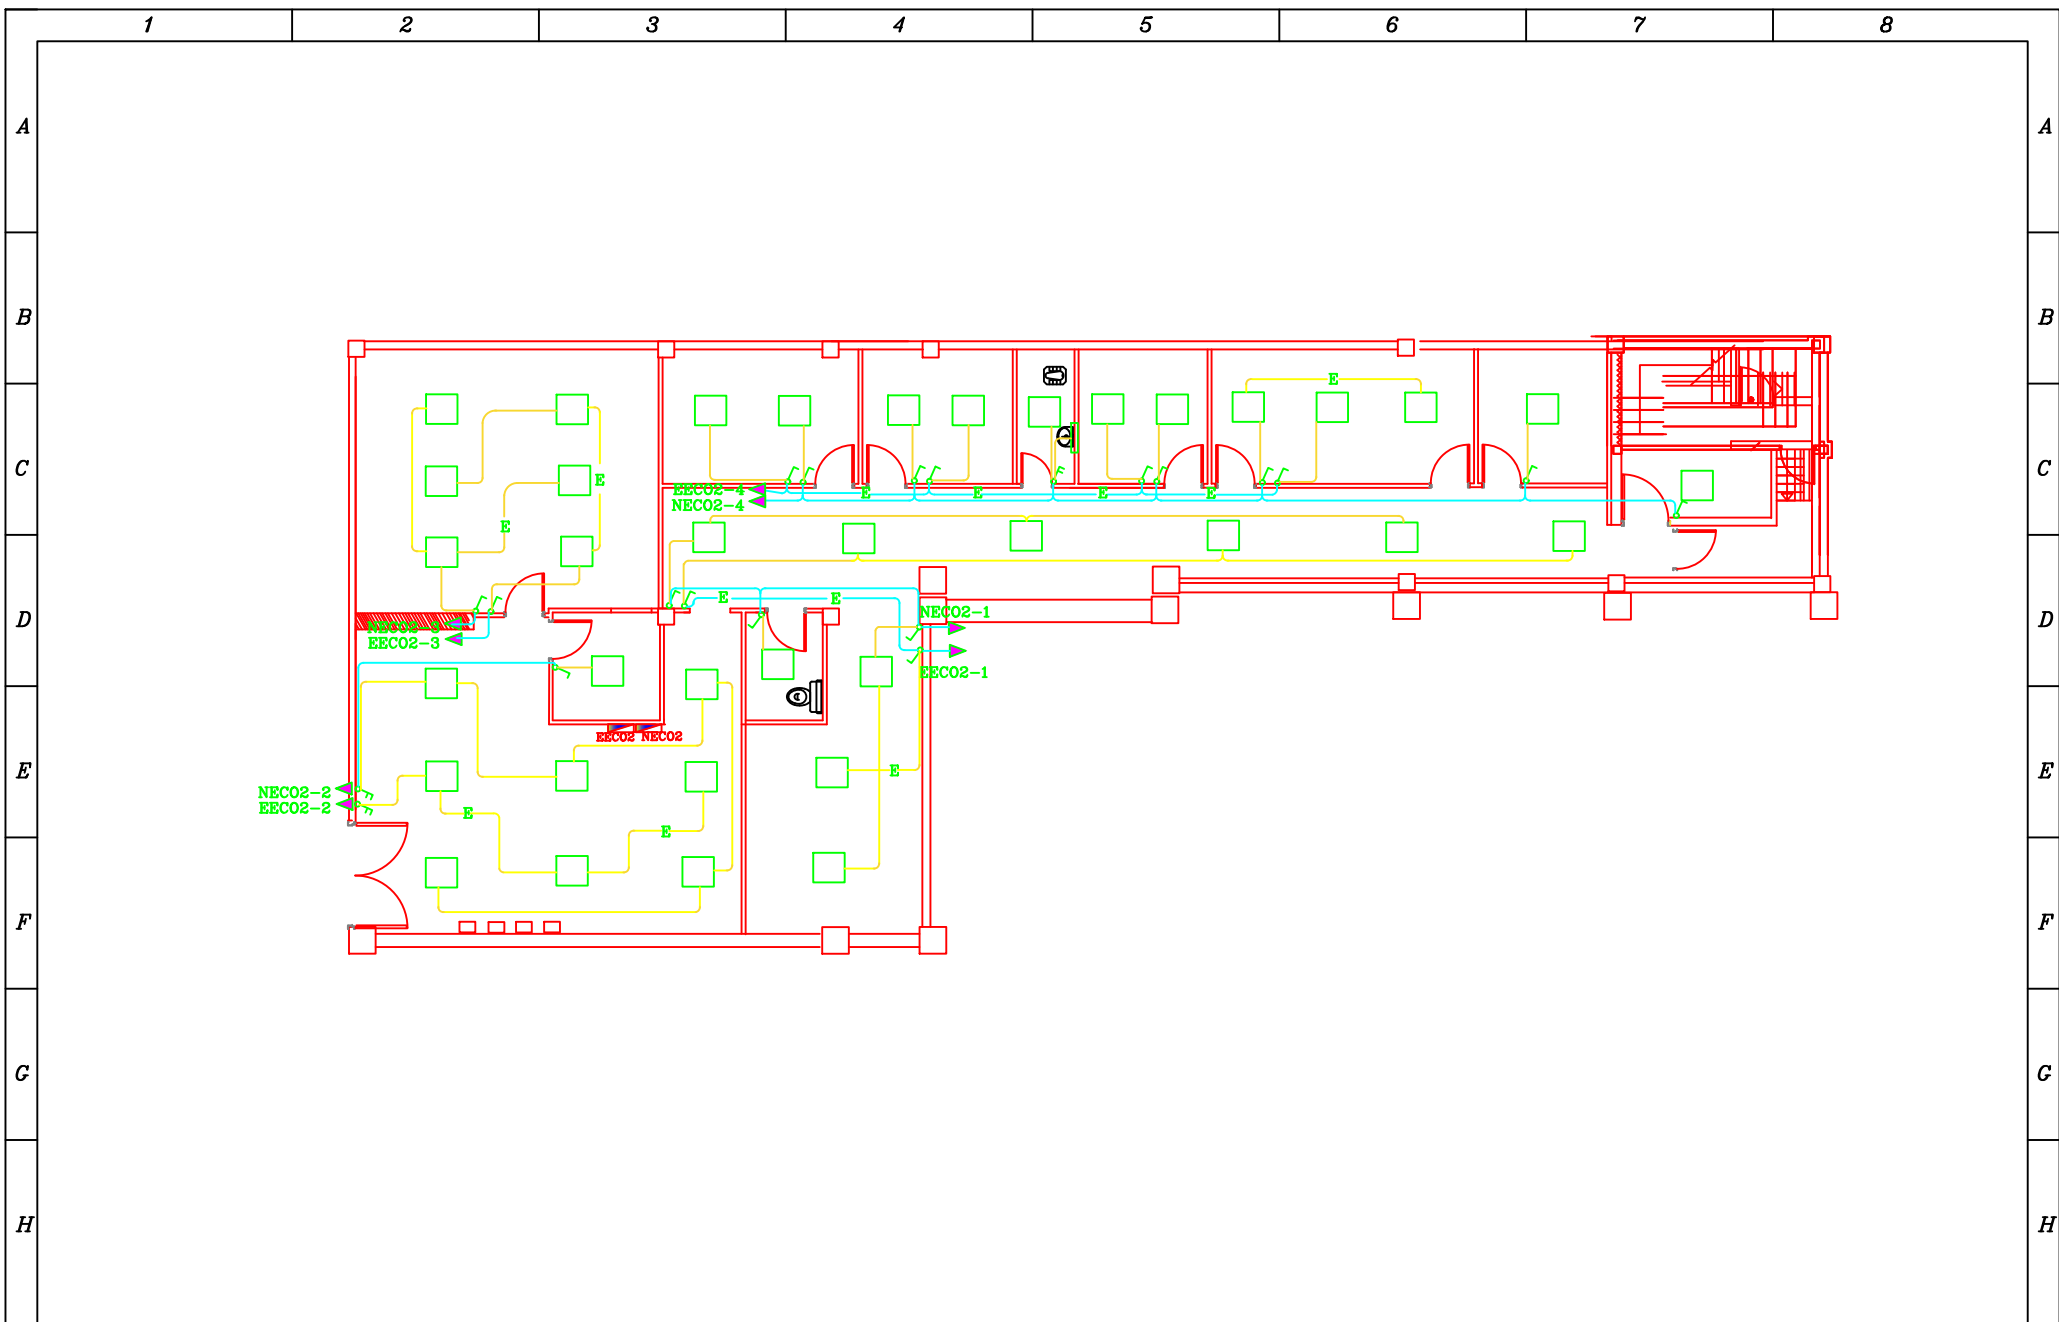

ENGINEERING OF TEHRAN HEART CENTER TEL: 88029200  TEHRAN HEART CENTER	Title:		Project: دفتر پرستاری		Rev	Drawing By	Checked By	Date
	Field: روشنایی		Consultant:		0	JAFARI	ABDOLLAHI	
	Page:	Dwg No.:	Panel Code:		1	JAFARI	ABDOLLAHI	
			Scale:					