


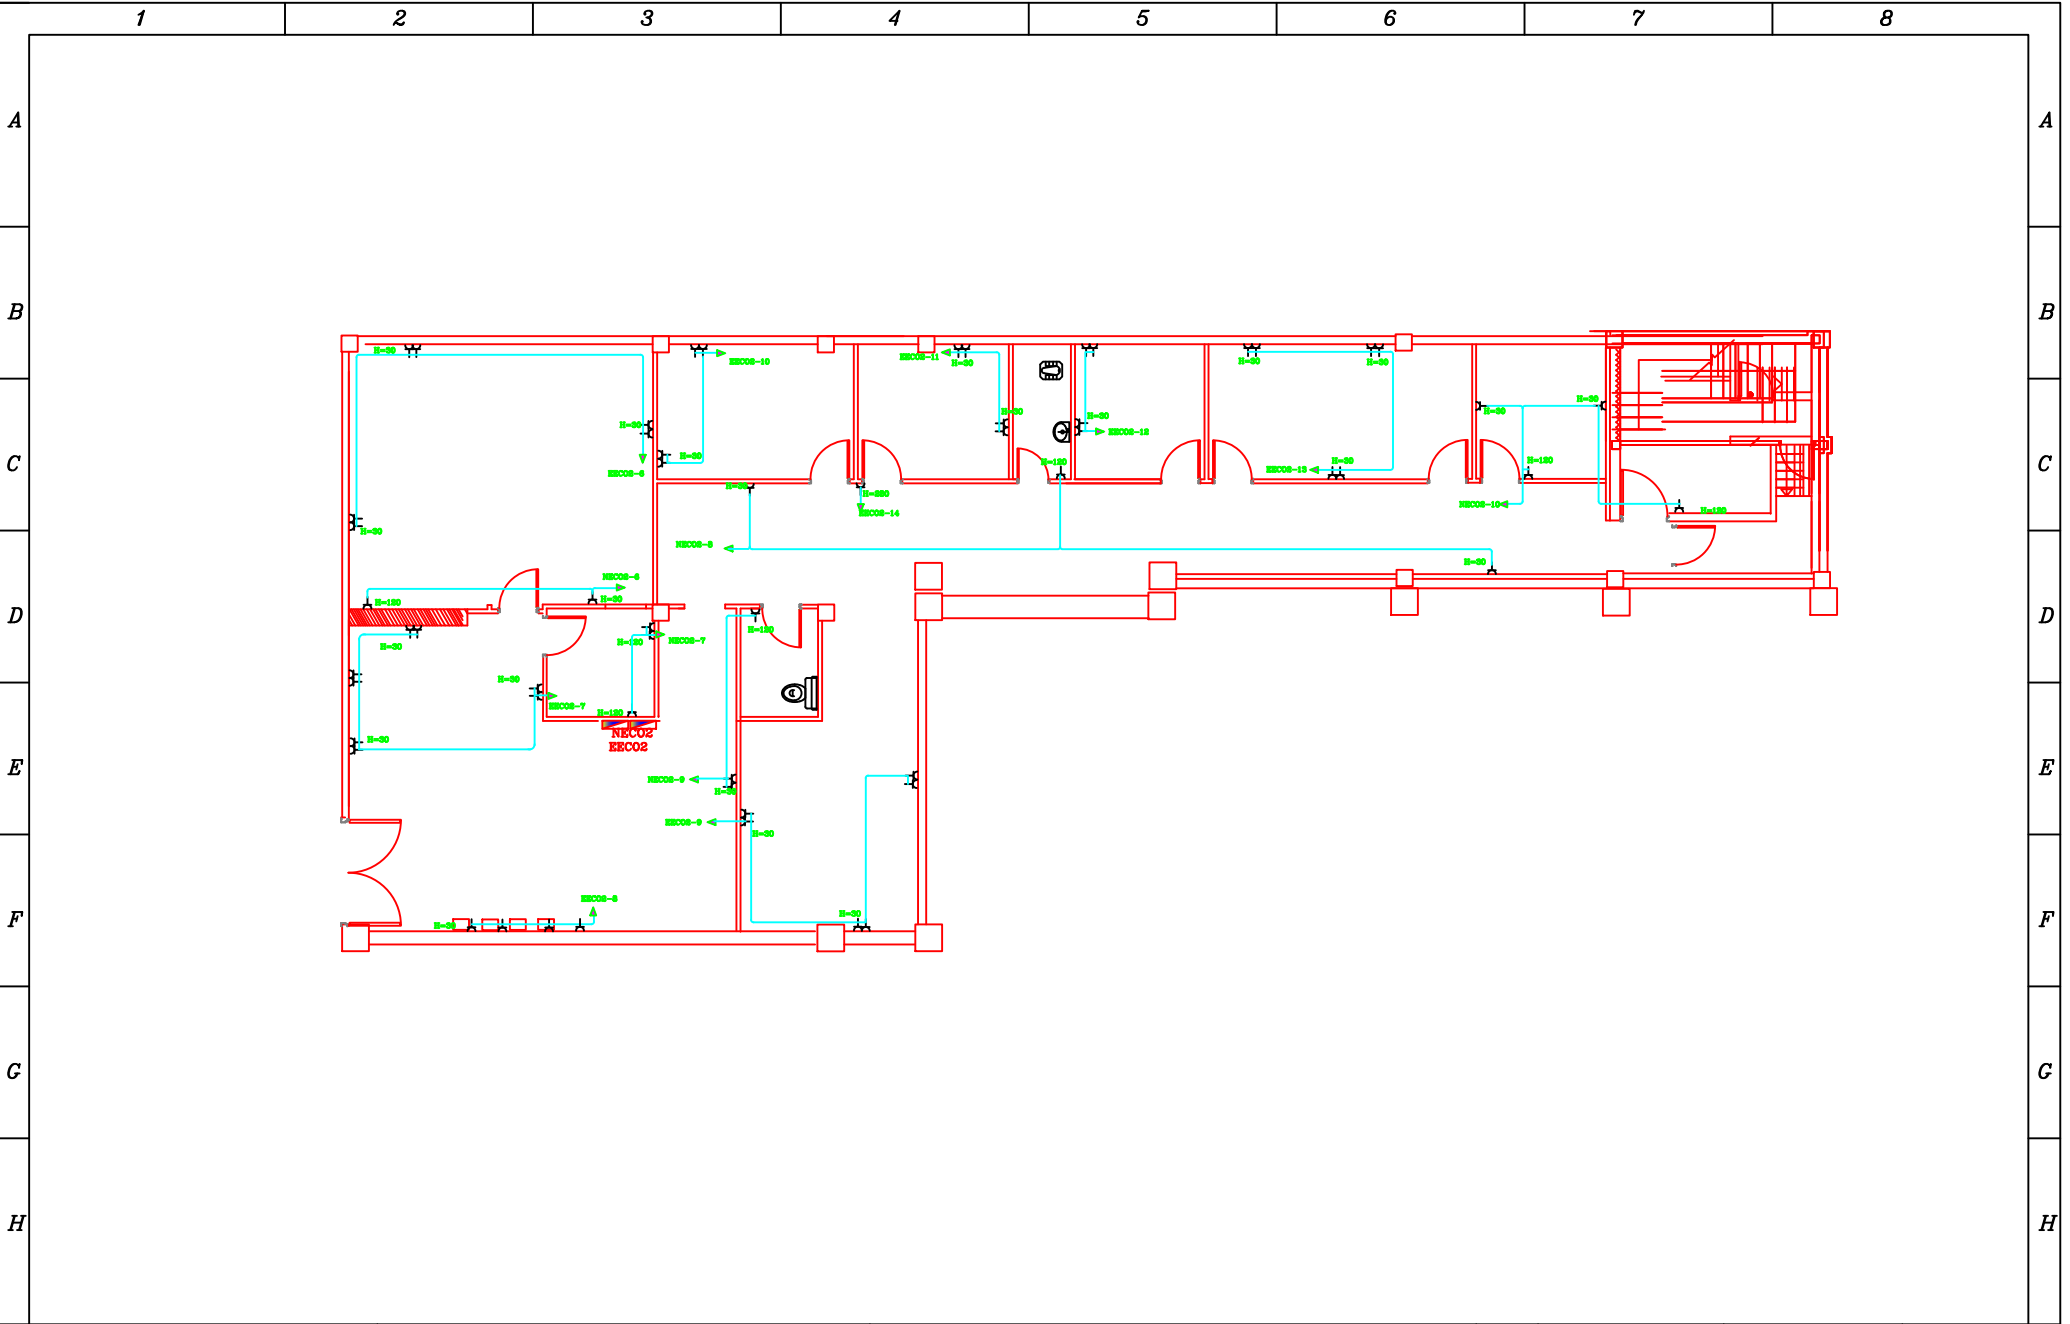

ENGINEERING OF TEHRAN HEART CENTER TEL: 88029200  TEHRAN HEART CENTER	Title:		Project: NURSE OFFICE		Rev	Drawing By	Checked By	Date
	Field: OUTLET		Consultant:		0	JAFARI	MORADIAN	1405/03/30
	Page:	Dwg No.:	Panel Code:		1	JAFARI	MORADIAN	1405/04/15
			Scale:					