


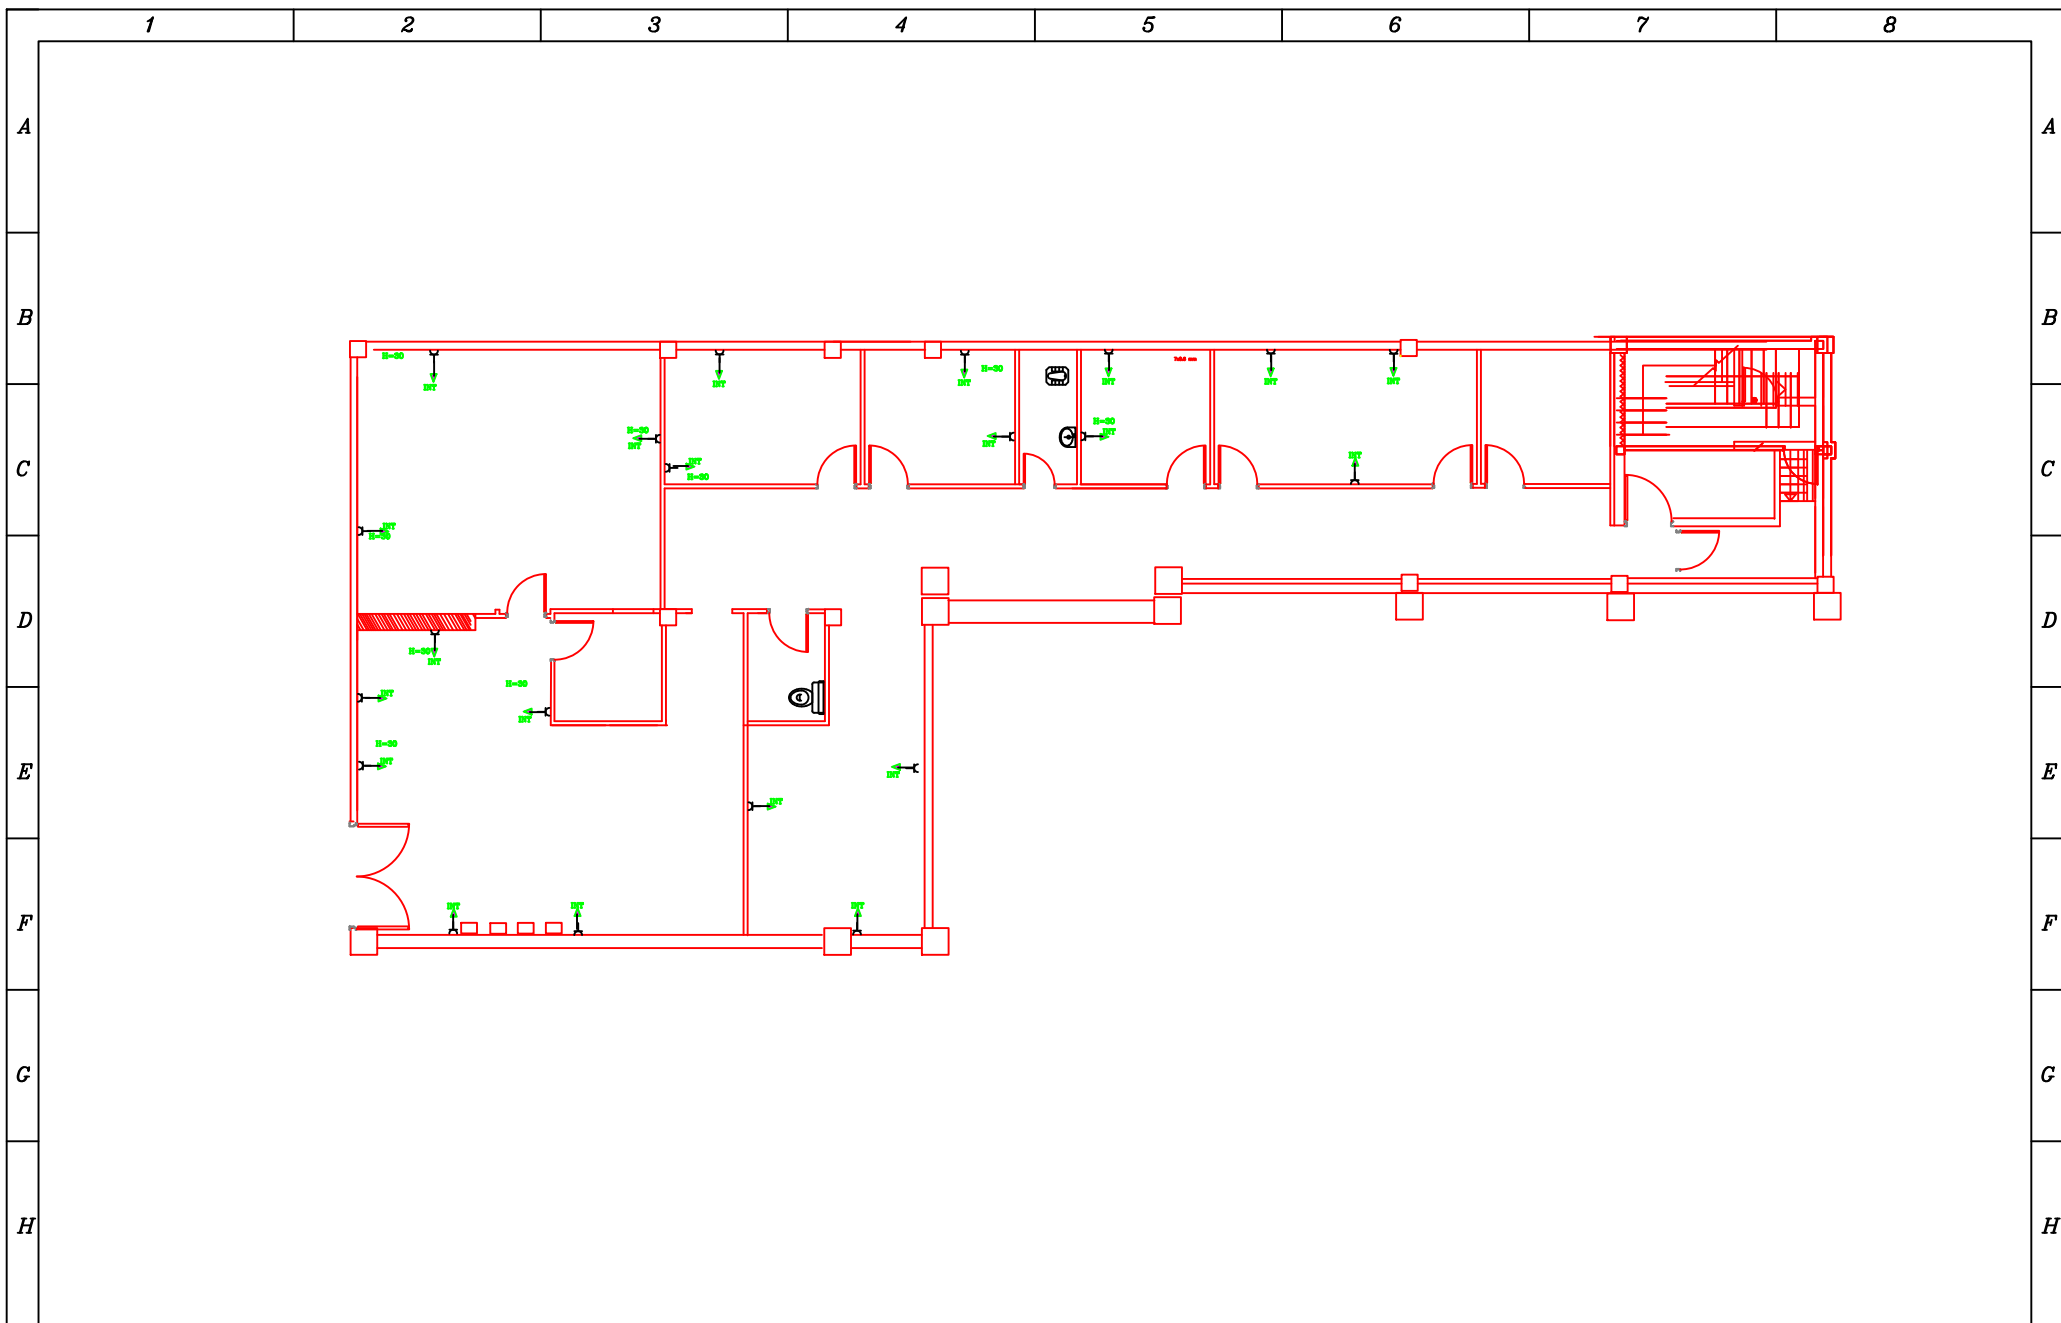

|   |                              |                 |                              |  |            |                   |                   |             |
|---|------------------------------|-----------------|------------------------------|--|------------|-------------------|-------------------|-------------|
| <div>ENGINEERING OF<br/>TEHRAN HEART CENTER<br/>TEL: 88029200</div> <div> <br/>           TEHRAN HEART CENTER         </div> | <i>Title:</i>                |                 | <i>Project:</i> NURSE OFFICE |  | <i>Rev</i> | <i>Drawing By</i> | <i>Checked By</i> | <i>Date</i> |
|   | <i>Field:</i> NETWORK SOCKET |                 | <i>Consultant:</i>           |  | 0          | JAFARI            | MORADIAN          | 1405/03/30  |
|   | <i>Page:</i>                 | <i>Dwg No.:</i> | <i>Panel Code:</i>           |  | 1          | JAFARI            | MORADIAN          | 1405/04/15  |
|   |                              |                 | <i>Scale:</i>                |  |            |                   |                   |             |