

4

3

2

1

F

F

E

E

D

D

C

C


B

B

A

A

Adapter Coupling Assembly
DWG NO. ME-S10-25-DW0019

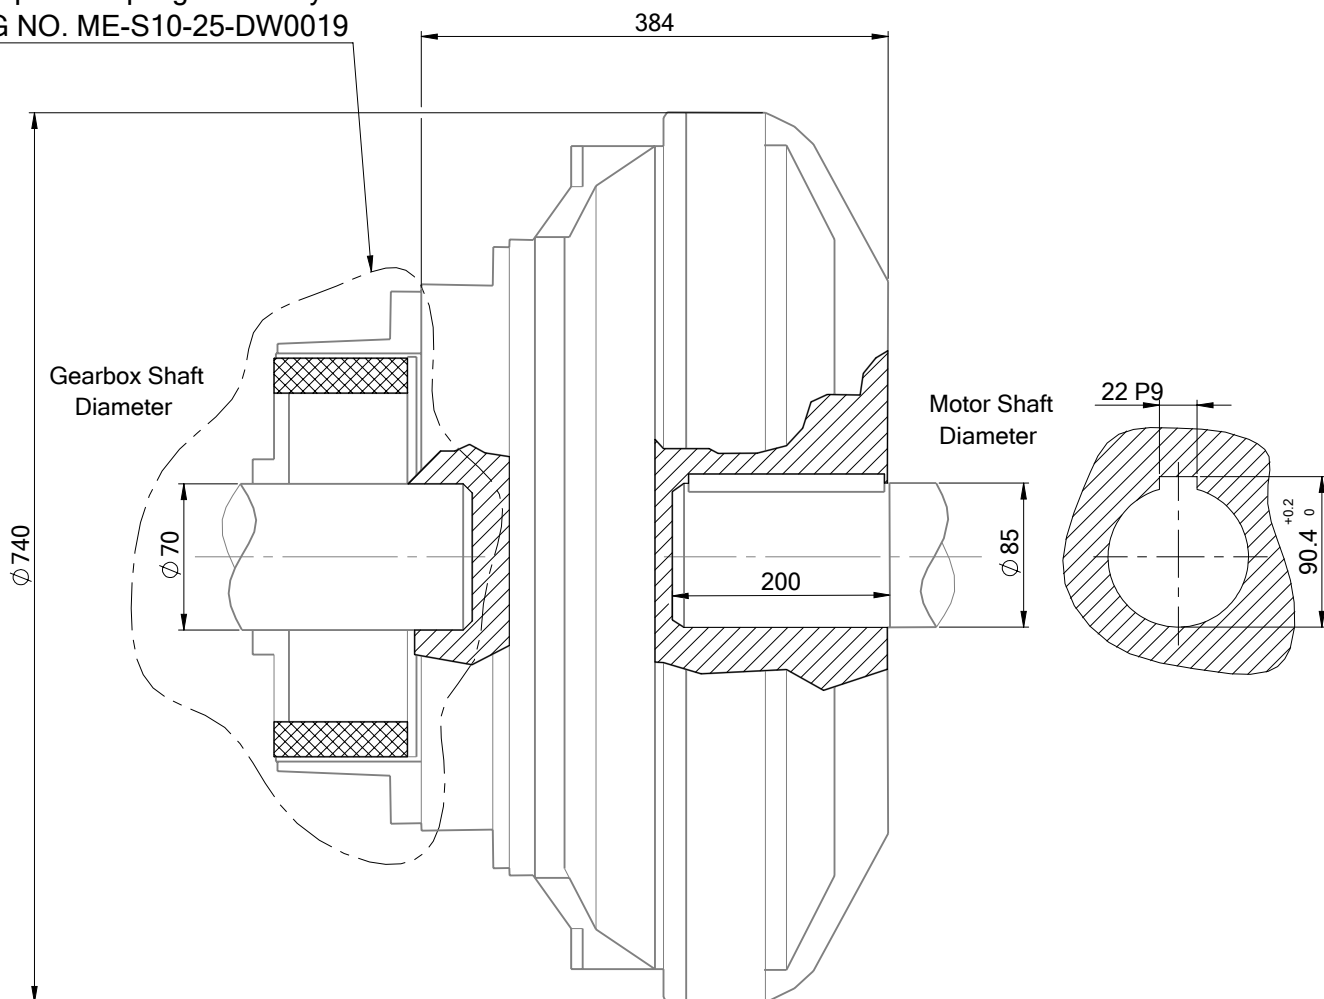

Hydro Coupling Model: **VOITH TV-650**
(For Information)

Issued for:

- ☒ Information
- ☐ Construction
- ☐ Approved
- ☐ As Built

Consultant:

ESPIM

East Steel pishgaman Industrial Company

Part Name:

Hydro Coupling Assembly

Assy. Name:

Belt Conveyor Drive System

Client:

NISCO

National Iranian Steel Company

UNLESS OTHERWISE SPECIFIED:

MACHINED ISO 2768-mK
GENERAL ISO 2768-cK
CASTING ISO 8062-CT8 & CTG5
SYNTHETIC DIN 16901 - 140 A
WELDING ISO 13920-AE
THREAD ISO 965-7H/6g
CHAMFER:
FILLET:
COATING:
HARDNESS:

	Name	Date
DRAWN	H.Zekavati	1403/11/30
CHK'D	A.Hajari	1403/11/30
APPV'D	A.Rouhi	1403/11/30

First Angle Proj.

Equipment Title:

Truck Unloading Belt Conveyors (CV-MF06)

Material:

-

Originator:

ESPIM

Area:

G D1

Weight:

~ Kg

Scale:

NAT

Size:

A4

Supplier NO.:

-

ID Code:

-

DWG NO.:

ME-S10-25-DW0020

Sheet:

1 OF 1

Revision:

0